


Mvuleni

- 50mm x 860m
- 63mm x 850m
- 90mm x 2800m

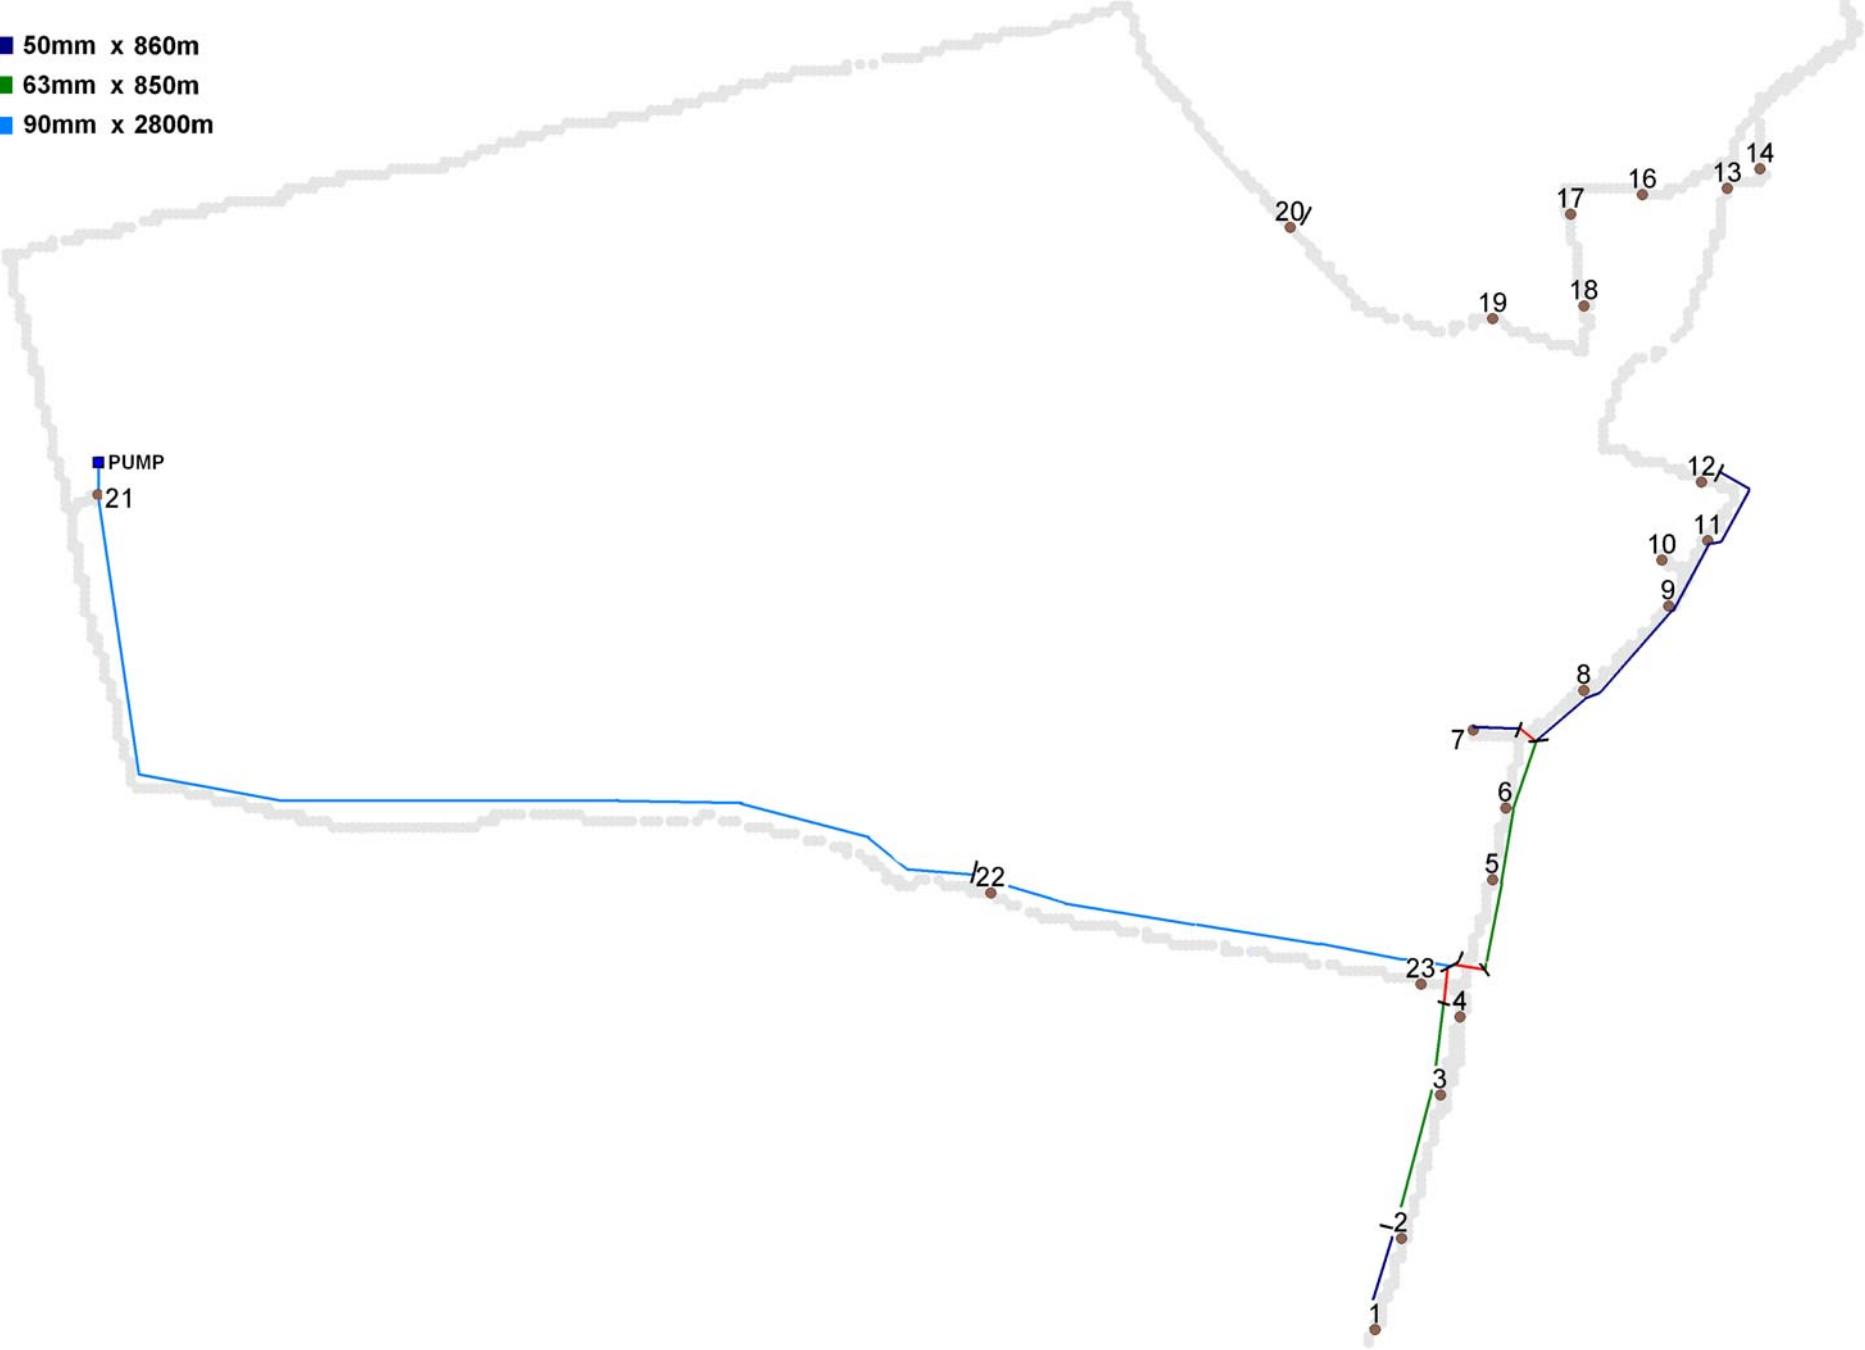

100 m